


ALLISON TRANSMISSION, INC. EROSION AND SEDIMENT CONTROL PLAN 1125 HIGGS RD, LEWISBURG, TN 37091 MAY 2020

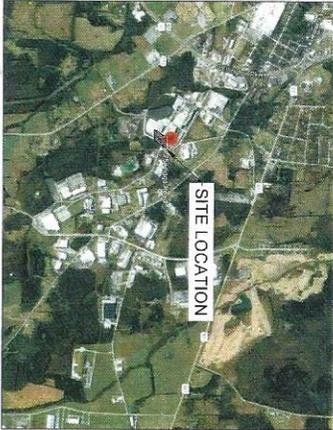

VICINITY MAP

SHEET INDEX		
SHEET#	DESCRIPTION	REV#
0	TITLE SHEET	0
100	NOTES AND LEGEND	0
300	PLAN VIEW	0



GRADING AREA




PREPARED FOR:
Allison Transmission, Inc.
One Allison Way
Indianapolis, IN 46222-3271
TEL: (317) 242-7053




PREPARED BY:
SLR INTERNATIONAL CORPORATION
CONSULTING ENGINEERS & SCIENTISTS
597-599 INDUSTRIAL DRIVE, SUITE 211
CARMEL, IN 46032
Tel: (317) 876-3940

LEGEND:

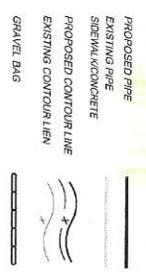

SPECIFICATION AND NOTE:

DETAIL:

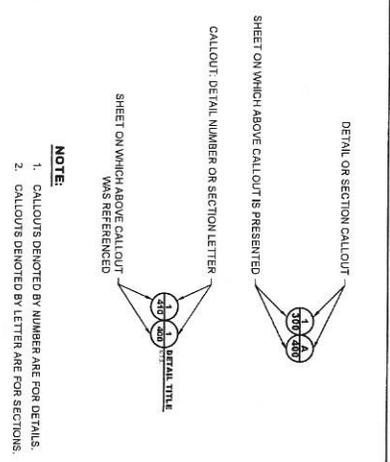

- NOTE:**
1. CALLOUTS DENOTED BY NUMBER ARE FOR DETAILS.
 2. CALLOUTS DENOTED BY LETTER ARE FOR SECTIONS.


NO	DATE	DESCRIPTION	BY	CHKD	SCALE

SLR INTERNATIONAL CORPORATION
 Consulting Engineers & Scientists
 57, 58A HENDERSON DRIVE, SUITE 211
 CHICAGO, IL 60640
 TEL: (312) 626-2400


GLOBAL ENVIRONMENTAL SOLUTIONS
 THE SERVICES AND THE CONTENTS AND SCOPE OF THIS DOCUMENT ARE SUBJECT TO TERMS OF SERVICE AND WORK AGREEMENT WHICH IS EXPRESSLY REFERENCED IN THIS DOCUMENT.

DATE	NAME	APPROVED

CLIENT: ALLISON TRANSMISSION, INC.
 PROJECT: EROSION AND SEDIMENT CONTROL PLAN
 TITLE: NOTES AND LEGEND
 SHEET: 100
 REV: 0
 PLOT DATE: 02/20/20

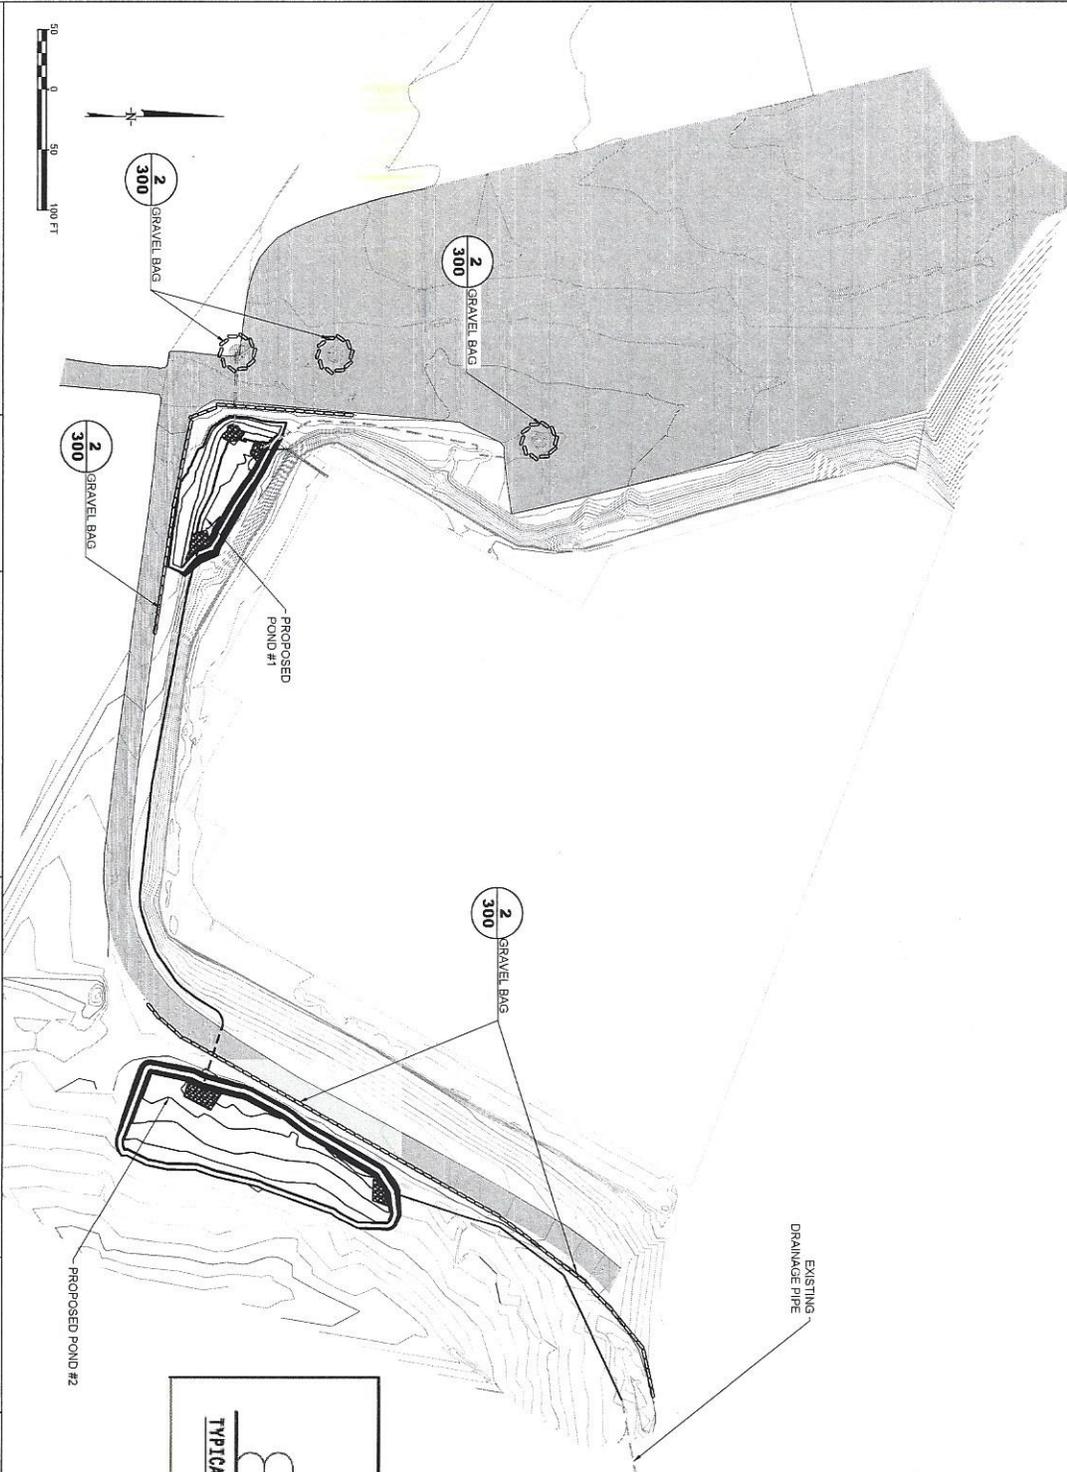

NOTE:
1. GRAVEL BAGS SHOWN EXAGGERATED FOR CLARITY.

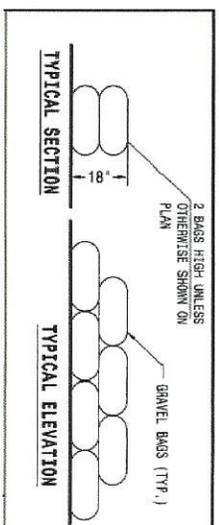

2 GRAVEL BAG (TYPE 2) NOT TO SCALE

NO.	DATE	DESCRIPTION	BY	DATE	SCALE

<p>SLR global environmental solutions</p>	<p>SLR INTERNATIONAL CORPORATION Consulting Engineers & Scientists 9170 ZARZAR ROAD, SUITE 200 CANNON LAKE, MN 55309 TEL: 763.261.1234</p>
--	---

<table border="1"> <tr> <th>DATE</th> <th>BY</th> <th>SCALE</th> </tr> <tr> <td>05/04/20</td> <td> </td> <td> </td> </tr> </table>	DATE	BY	SCALE	05/04/20			<table border="1"> <tr> <th>DATE</th> <th>BY</th> <th>SCALE</th> </tr> <tr> <td> </td> <td> </td> <td> </td> </tr> </table>	DATE	BY	SCALE			
DATE	BY	SCALE											
05/04/20													
DATE	BY	SCALE											

CLIENT:	ALLISON TRANSMISSION, INC.	PROJECT:	EROSION AND SEDIMENT CONTROL PLAN	TITLE:	PLAN VIEW
PROJECT:	EROSION AND SEDIMENT CONTROL PLAN	TITLE:	PLAN VIEW		
TITLE:	PLAN VIEW				

PROJECT NUMBER:	111.02939.00001	DATE:	05/04/20
SHEET:	300	REV:	0

